

TOWN OF OREGON

1138 Union Road • Oregon, WI 53575 • (608) 835-3200

PERMIT APPLICATION

1. NAMES — Owner

Name MITCHELL + LAURIE SIGMUND
Street 5582 SHEIL DR
City, State, Zip OREGON, WI 53575
Phone: Days 608 835 2272 Cell

Applicant (if other than Owner)

Name
Street
City, State, Zip
Phone: Days Cell

2. PROPERTY LOCATION

Section: 116 Property size: 0.92 ACRES Property zoning: R-1 Parcel No.: 042-0509-164-6034-3
Property Address: 5582 SHEIL DR

3. PROJECT DESCRIPTION - Please attach CSM, sketch or diagram.

Land Division

Total Acres Owned Has a Dane County Density Study been completed? Yes / No
Size of parcels to be created:
Parcel 1) acres; Parcel 2) acres; Parcel 3) acres; Parcel 4) acres
Principal reason for land division (describe):

Zoning Change

Zoning change from R-1 District to R-3 District for 0.92 acres
Reason for change TO OBTAIN A LESS RESTRICTIVE SETBACK TO THE REAR LOT LINE. THIS WOULD ACCOMODATE A SHED BEHIND MY GARAGE.

Conditional Use Permit

Conditional Use Permit for

Mobile Home

Mobile home is feet by feet; Length of time estimated on site:
Intended purpose:

Driveway Construction

Location:
Driveway Ag. Field road Proposed road length: feet
Maximum slope before construction: % Maximum slope after construction: %
Conditions: Width of driveway feet. Center of driveway from property line: feet
Drainage Culvert Needed? No Yes Size: Length feet Diameter inches
Distance from neighbor's driveway: feet

Site Plan per attached

Other Please describe:


4. PLANNING REQUIREMENTS

The Town of Oregon may require the following information: Parcel legal description, Property Boundaries, Woodlands, Location on official zoning map, Utility and other easement locations, Flood plain & wetlands, streams, rivers, ponds, drainage, Slopes over 12% highlighted, Surrounding land use (within 200'), Livestock confinement areas, Topography: float, rolling, steep; Prime farmland designation, Existing Land Use Plan designation, Mature woodlands, Existing structures, Soil Types, Proposed Use - number of dwelling units, type of industry, etc., Street, roads and driveways (existing and planned)

5. SIGNATURE

Owner (signature is mandatory) Date
Laurie Sigmund 11/7/13

Applicant (if other than Owner) Date

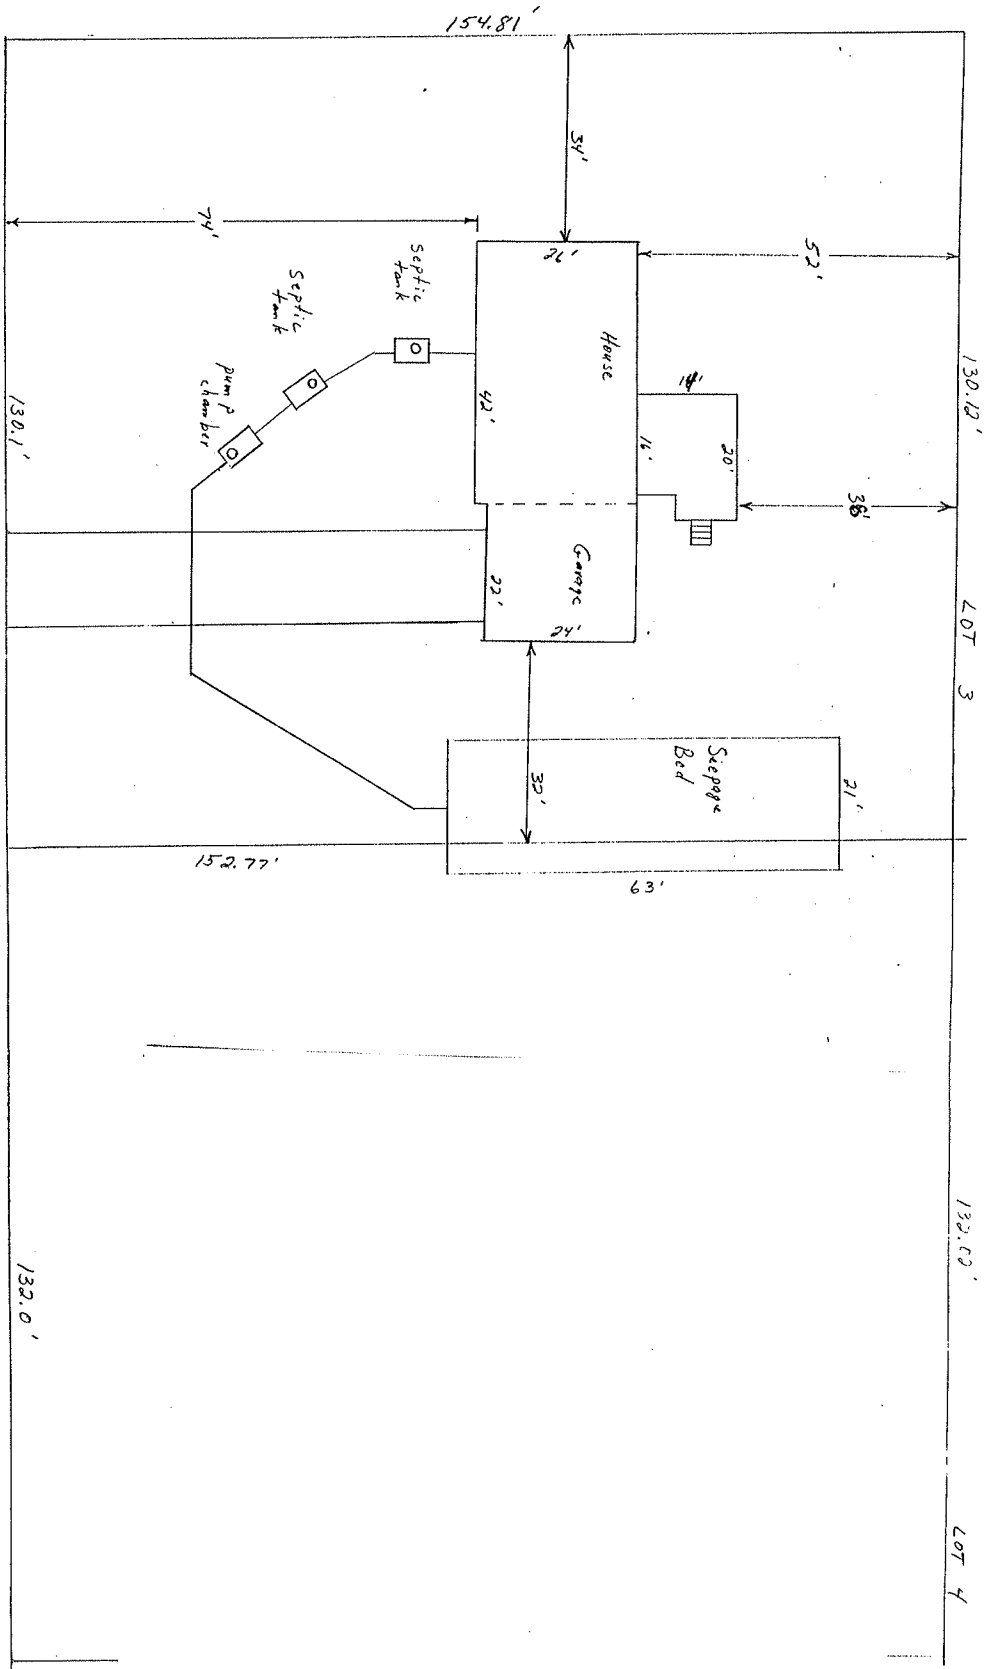

Scale
1" = 20'

